

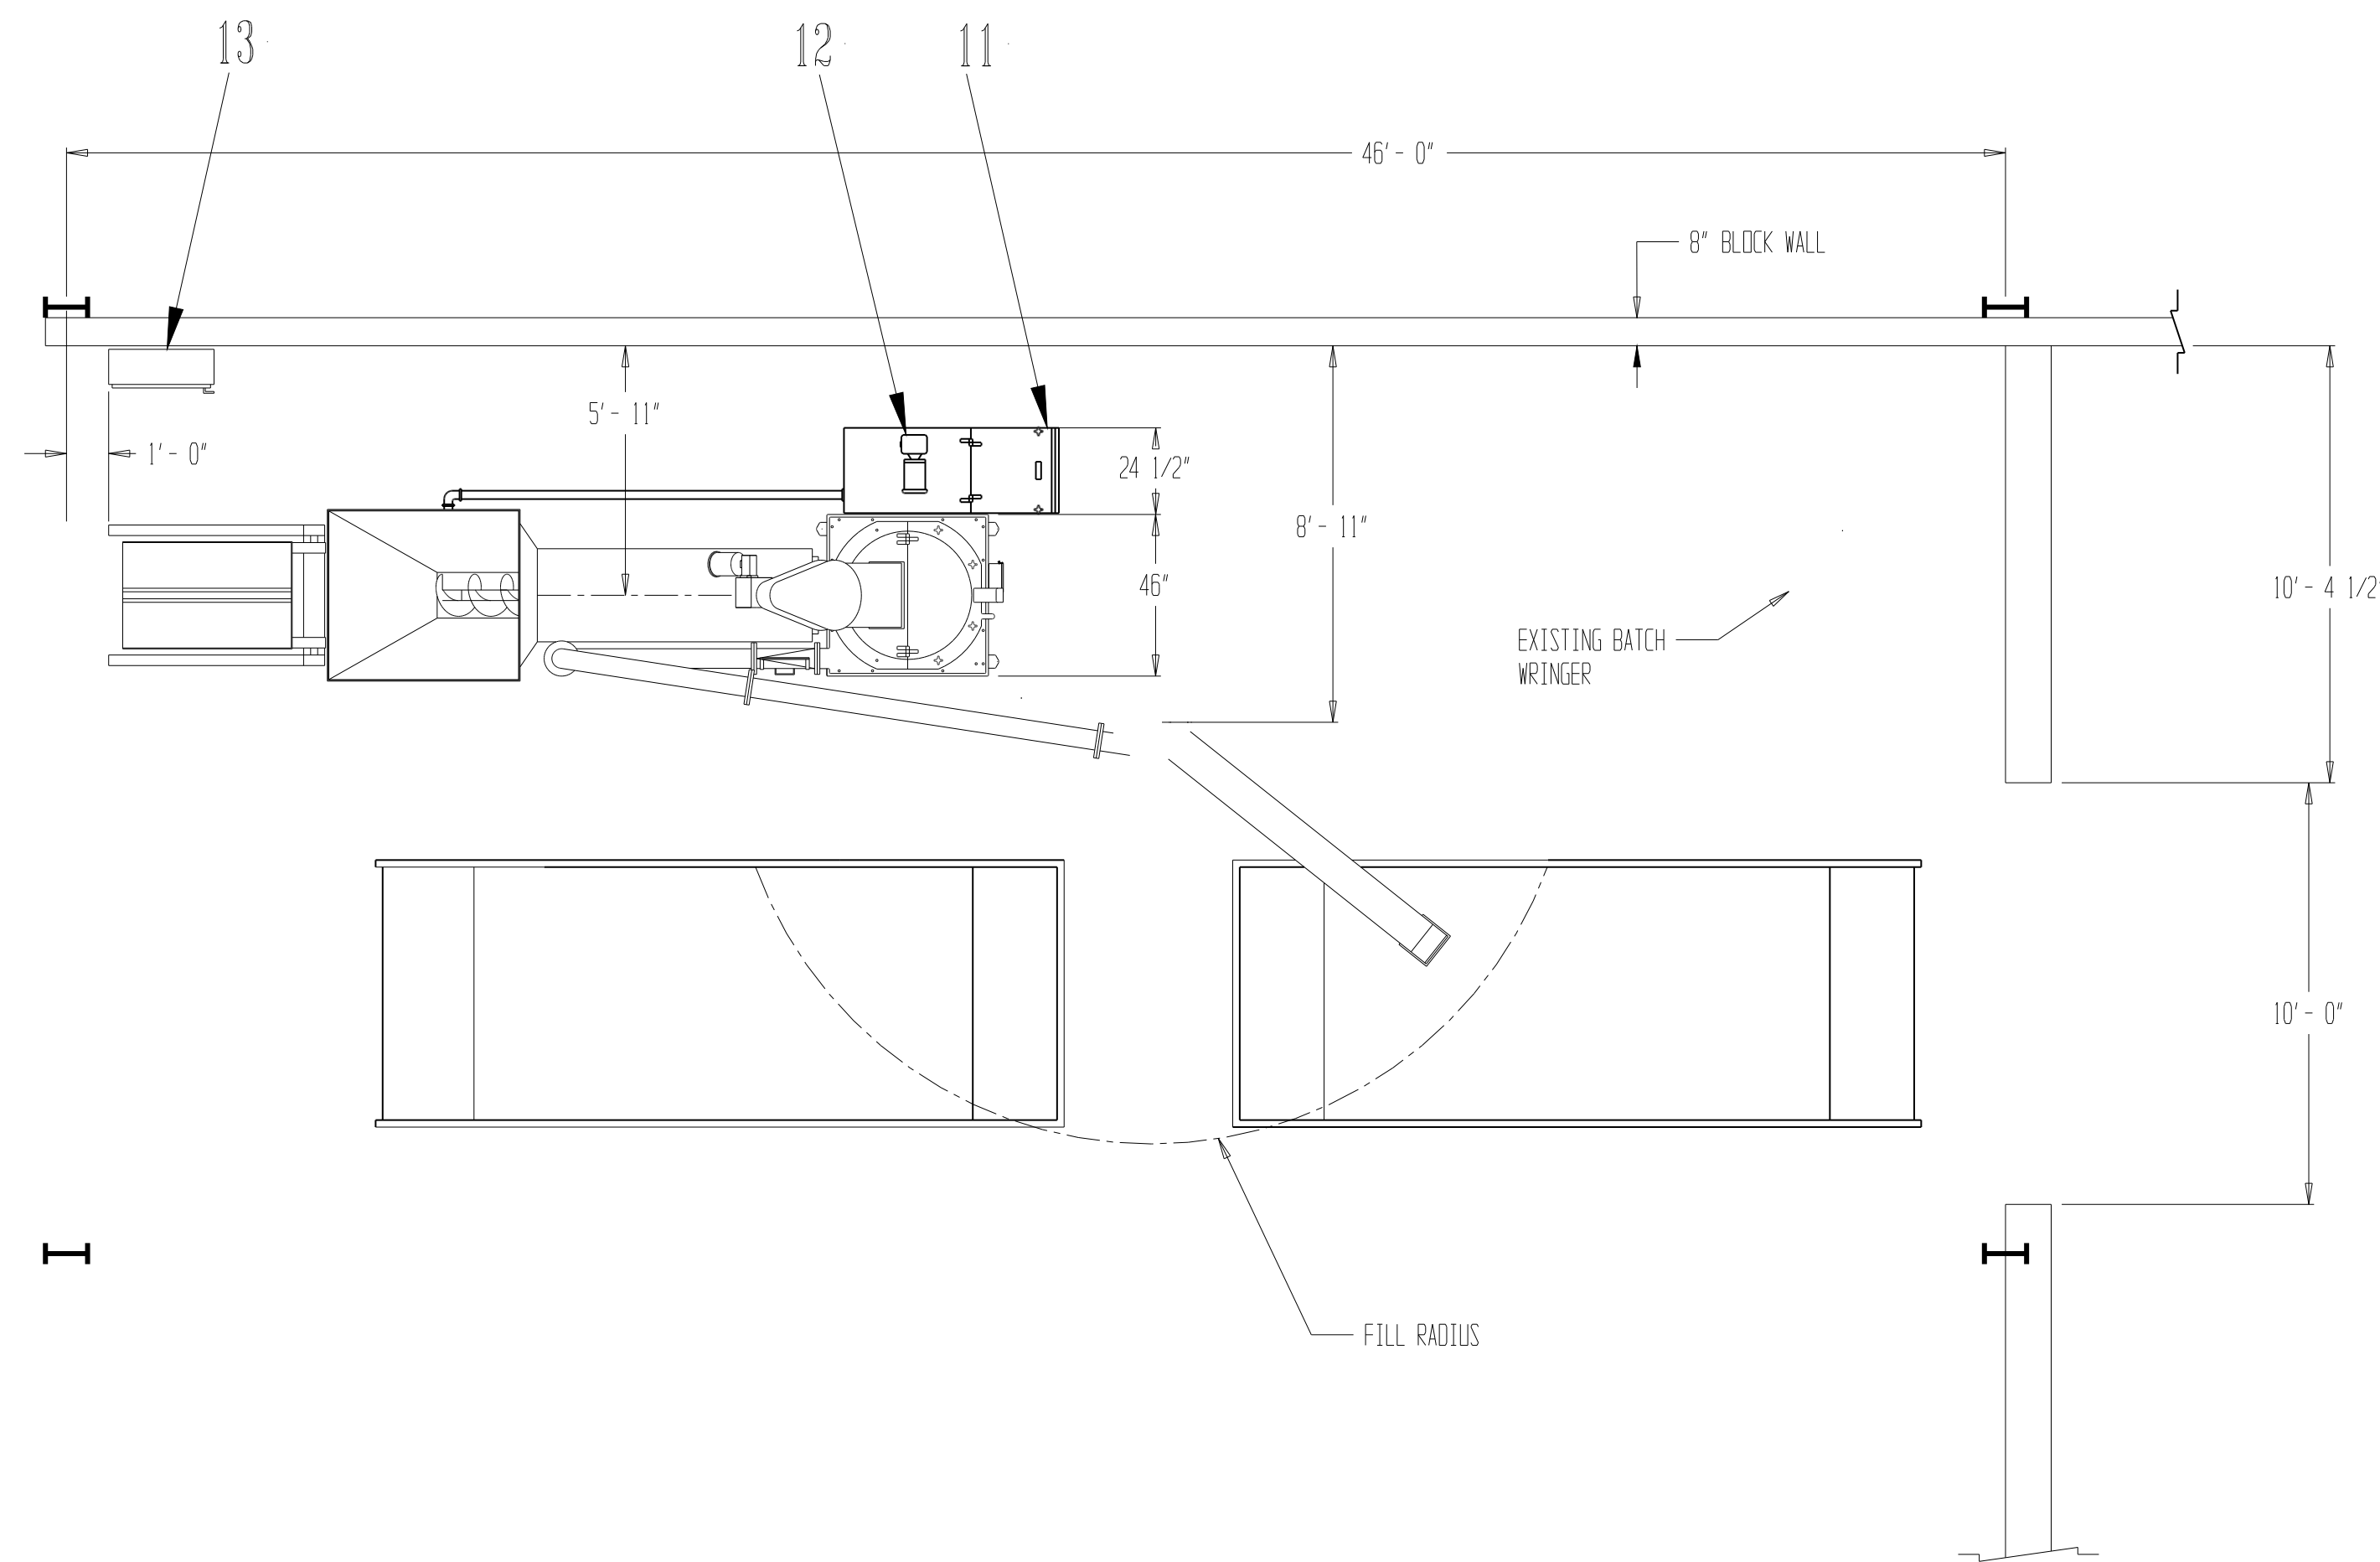


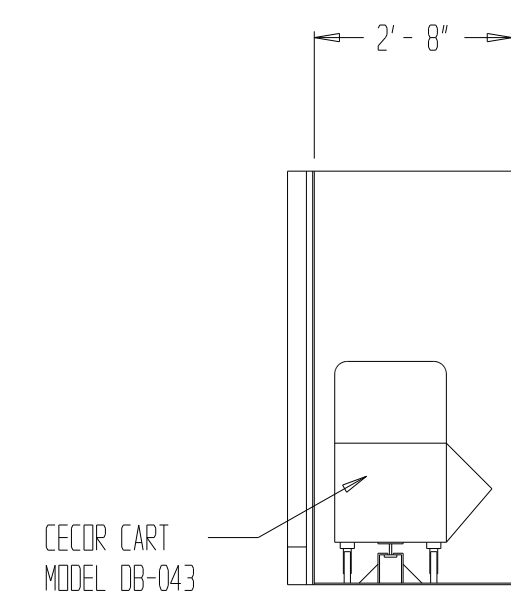

- NOTES:
1. DISCONNECT AND LOCK OUT POWER BEFORE WORKING ON ANY SYSTEM COMPONENT.
 2. ALL UNGASKETED FLANGES TO BE FILLED WITH SILICONE SEAL.
 3. ALL SYSTEM COMPONENTS TO BE ANCHORED TO GOOD CONCRETE.
 4. ELECTRICAL POWER SOURCE: 460V, 3PH, 60HZ.
 5. PAINT: ONE PRIME AND ONE FINISH COAT GLIDDEN #4580 MACHINE GRAY INDUSTRIAL ENAMEL
 6. INSTALLATION BY CUSTOMER.
 7. REFER TO WRITTEN PROPOSAL FOR COMPONENT DESCRIPTIONS AND SPECIFICATIONS.

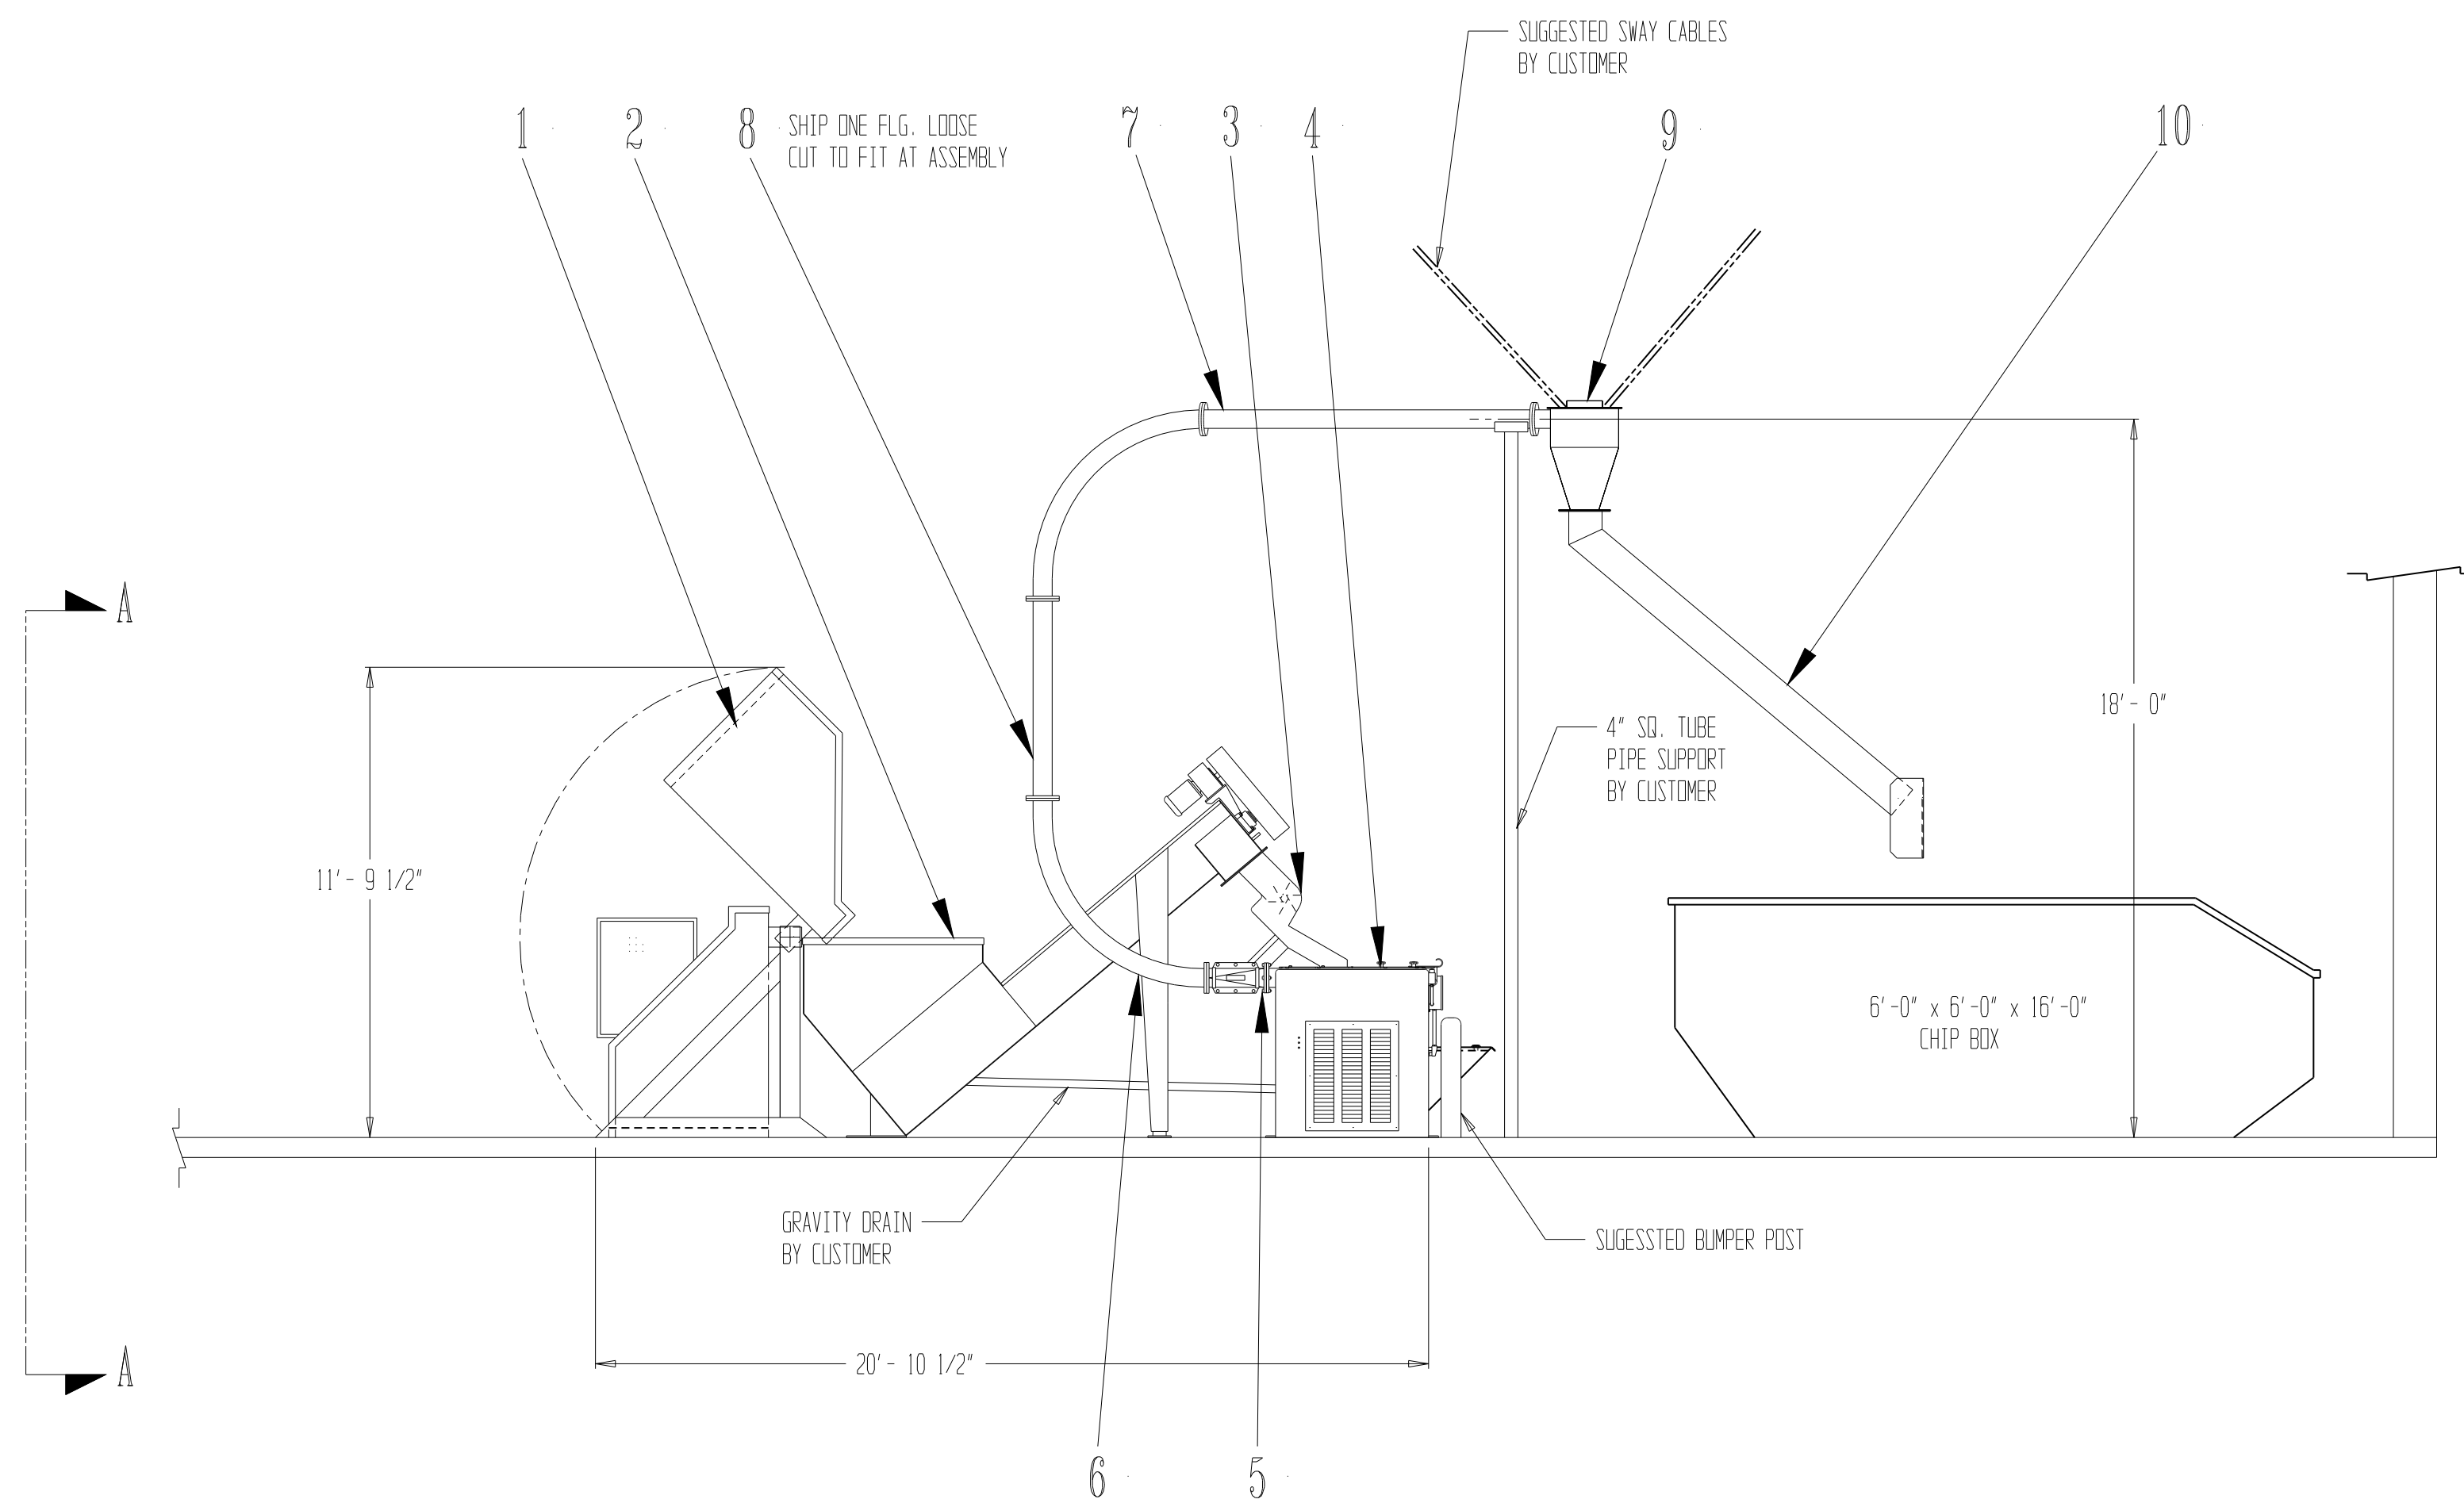

SECTION A-A

13	3521-0	ELECTRICAL CONTROLS - WALL MOUNT	1
12		OIL HANDLING PUMP	1
11	6605-0	SETTLING TANK - MANUAL CLEAN OUT	1
10	6873-0	SWIVEL DISCHARGE CHUTE	1
9	6662-0	CYCLONE	1
8		5" SCHEDULE 40 PIPE, STRAIGHT 5'-0"	1
7		5" SCHEDULE 40 PIPE, STRAIGHT 8'-4 3/4"	1
6		5" SCHEDULE 40 ELBOW, 48" R x 90 DEG	2
5	6856-0	SQUARE TO ROUND TRANSITION	1
4	6200-0	CHIP WRINGER MODEL CA-6200 CONTINUOUS	1
3	6519-0	PARTS SEPARATOR	1
2	7004-0	SCREW CONVEYOR MODEL FT-1204	1
1	4000-0	HYDRAULIC CART DUMPER MODEL HD-60	1
ITEM	REF.	DESCRIPTION	QTY.
INTER-SOURCE RECOVERY SYSTEMS, INC. THE SYSTEMS APPROACH TO CHIP PROCESSING			
SCALE	1/4" = 1'-0"	JOB NUMBER	5037
DATE	01-27-89	DRAWN BY	GAH
TITLE	CONTINUOUS CHIP PROCESSING SYSTEM		SHEET 1
CUSTOMER		REVISION	
		REF. NO.	
		DRAWING NUMBER	5037-0